



MARK	DATE	REVISIONS
△		
△		

ROOSEVELT ELEMENTARY SCHOOL
SITE IMPROVEMENTS FOR MODULAR CLASSROOM
 2324 VERDE STREET, BAKERSFIELD, CALIFORNIA
 FOR
 BAKERSFIELD CITY SCHOOL DISTRICT
 BAKERSFIELD, KERN COUNTY, CALIFORNIA, 93304

1	NOT USED	SCALE: NTS	8	NOT USED	SCALE:	9	NOT USED	SCALE:	4	NOT USED	SCALE:	5	CONCRETE WALK TO (E) AC PAVING	SCALE: 1/2"=1'-0"	6	TYPICAL CONCRETE JOINTS	SCALE: 1/2"=1'-0"
---	----------	------------	---	----------	--------	---	----------	--------	---	----------	--------	---	--------------------------------	-------------------	---	-------------------------	-------------------

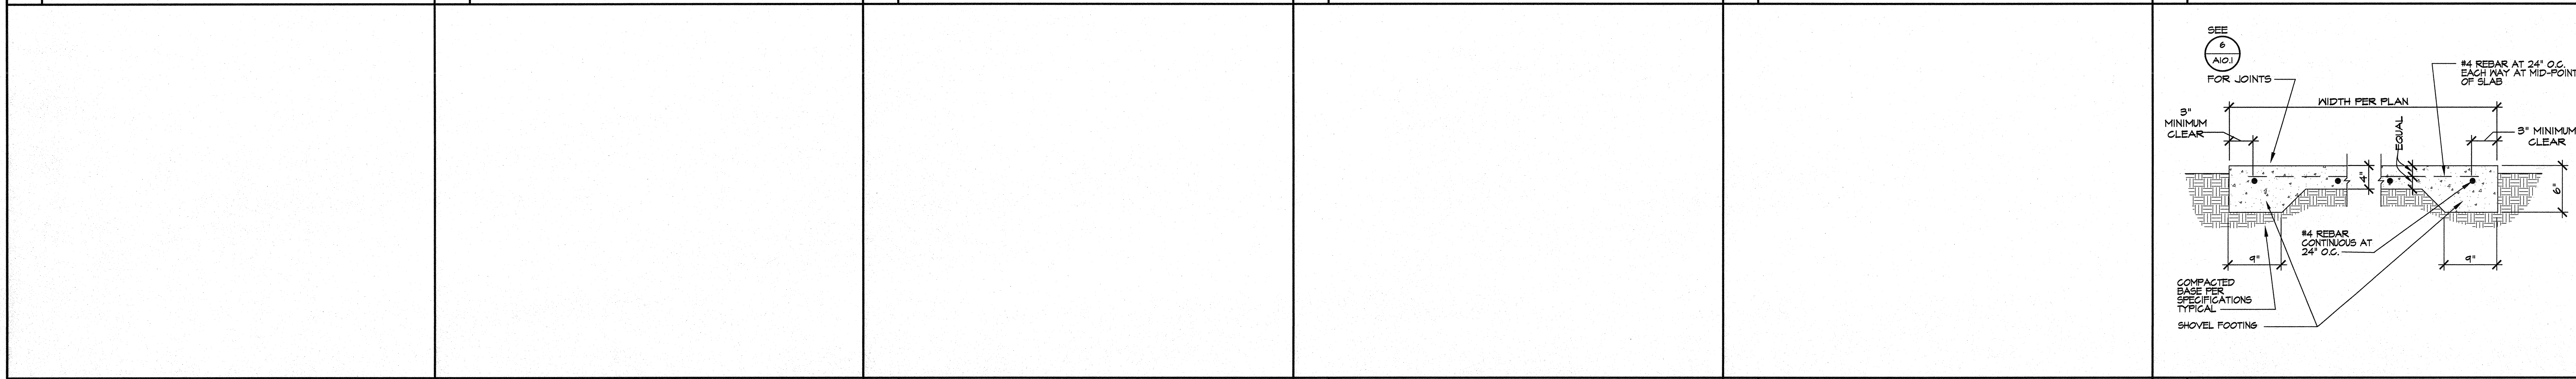

7	NOT USED	SCALE: NTS	8	NOT USED	SCALE:	9	NOT USED	SCALE:	10	NOT USED	SCALE:	11	NOT USED	SCALE:	12	CONCRETE WALK	SCALE: 1"=1'-0"
---	----------	------------	---	----------	--------	---	----------	--------	----	----------	--------	----	----------	--------	----	---------------	-----------------

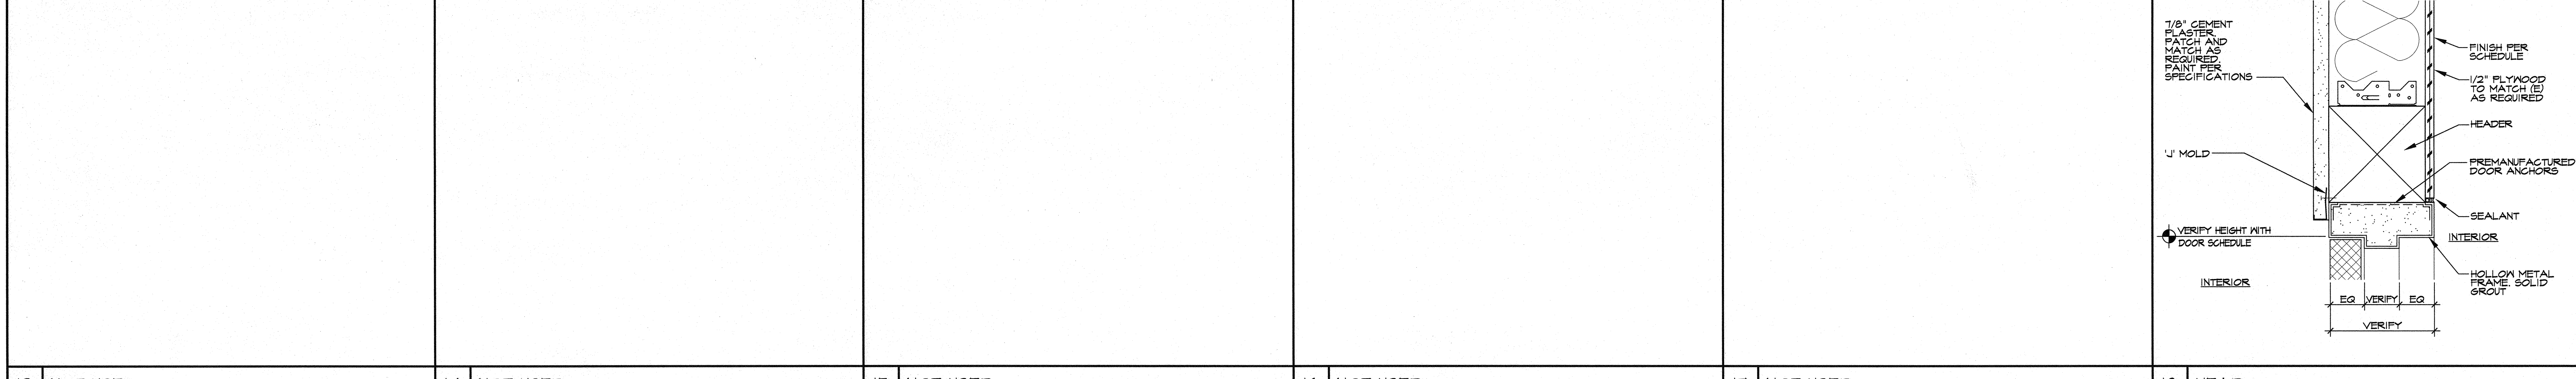


IDENTIFICATION STAMP
 DIV. OF THE STATE ARCHITECT
 OFFICE OF REGULATION SERVICES
 APR. 03-102779
 REG. 15-6
 AC. BY: [Signature]
 DATE: 4/13/16
 PTN: 63321-204




1601 NEW STINE ROAD, SUITE 280
 BAKERSFIELD, CA 93309
 PH: (661) 397-4377
 FAX: (661) 397-4378
 WWW.SCARCHITECT.COM



13	NOT USED	SCALE:	14	NOT USED	SCALE:	15	NOT USED	SCALE:	16	NOT USED	SCALE:	17	NOT USED	SCALE:	18	HEAD	SCALE: 3/8"=1'-0"
----	----------	--------	----	----------	--------	----	----------	--------	----	----------	--------	----	----------	--------	----	------	-------------------

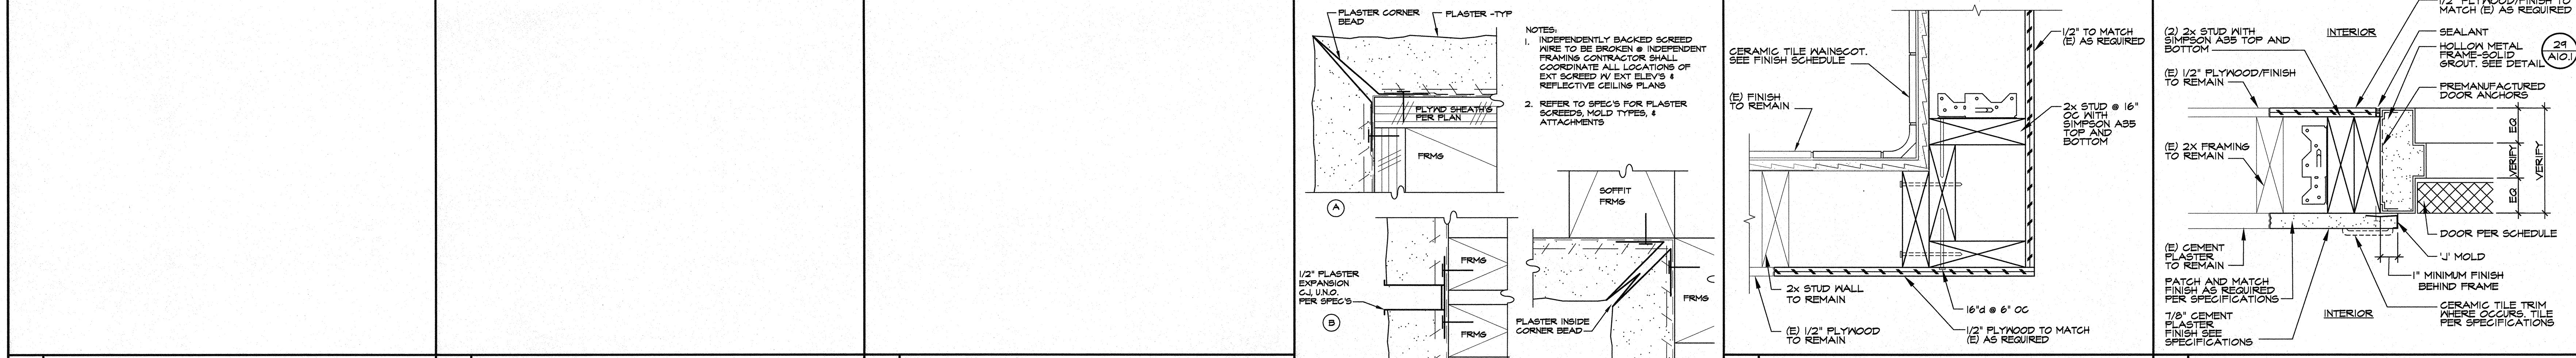

19	NOT USED	SCALE:	20	NOT USED	SCALE:	21	NOT USED	SCALE:	23	CORNER WALL	SCALE: 3/8"=1'-0"	24	JAMB	SCALE: 3/8"=1'-0"
----	----------	--------	----	----------	--------	----	----------	--------	----	-------------	-------------------	----	------	-------------------

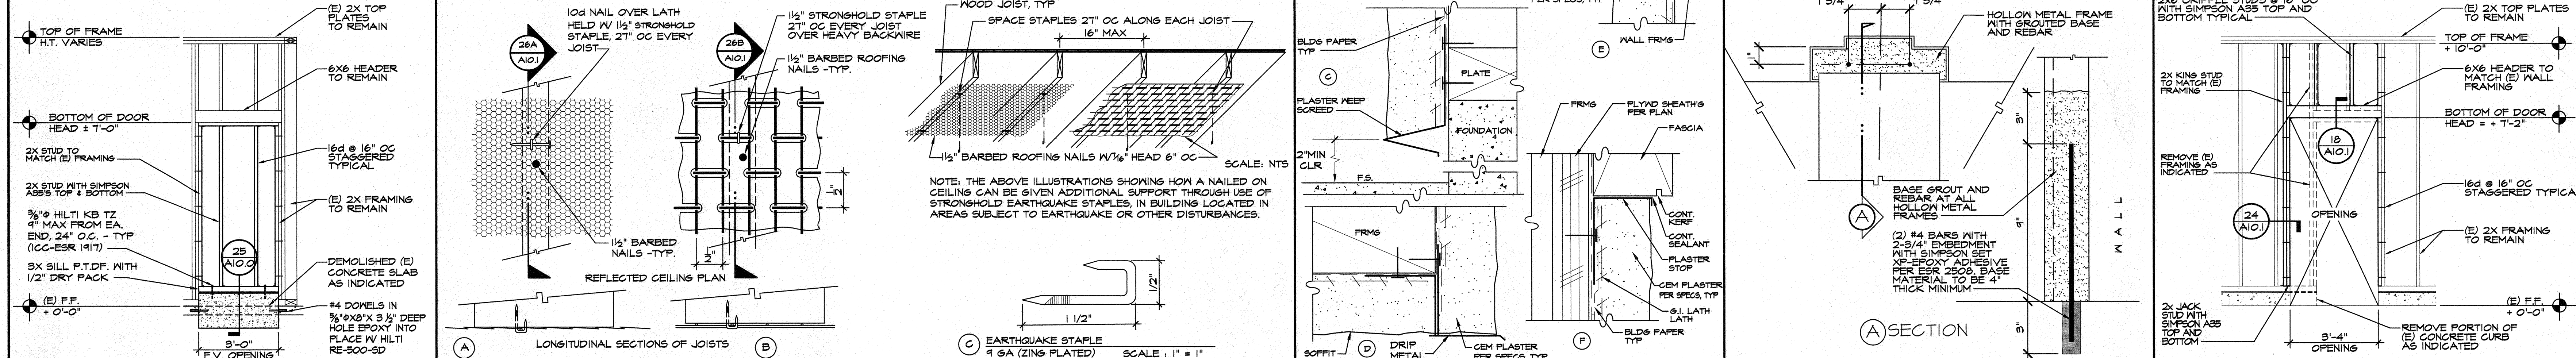

25	WALL INFILL	SCALE: 3/8"=1'-0"	26	HORIZONTAL LATH NAILING	SCALE: AS NOTED	28	PLASTER / WEEP SCREEDS	SCALE: 1"=1'-0"	29	GRouted HOLLOW METAL JAMB	SCALE: 3/8"=1'-0"	30	DOOR FRAME OPENING	SCALE: 3/8"=1'-0"
----	-------------	-------------------	----	-------------------------	-----------------	----	------------------------	-----------------	----	---------------------------	-------------------	----	--------------------	-------------------

DETAILS

JOB NO.
1216
 DRAWN:
 CHECKED:
 DATE: 4/13/2016

10.1
OF SHEETS